


EXHIBIT A
COPY OF ORIGINAL PLAT OF FREMONT, DODGE COUNTY, NEBRASKA TERRITORY
DRAWN BY R. KITTLE, FREMONT, DODGE CO., N.T.
SCALE 350 FT. TO AN INCH.

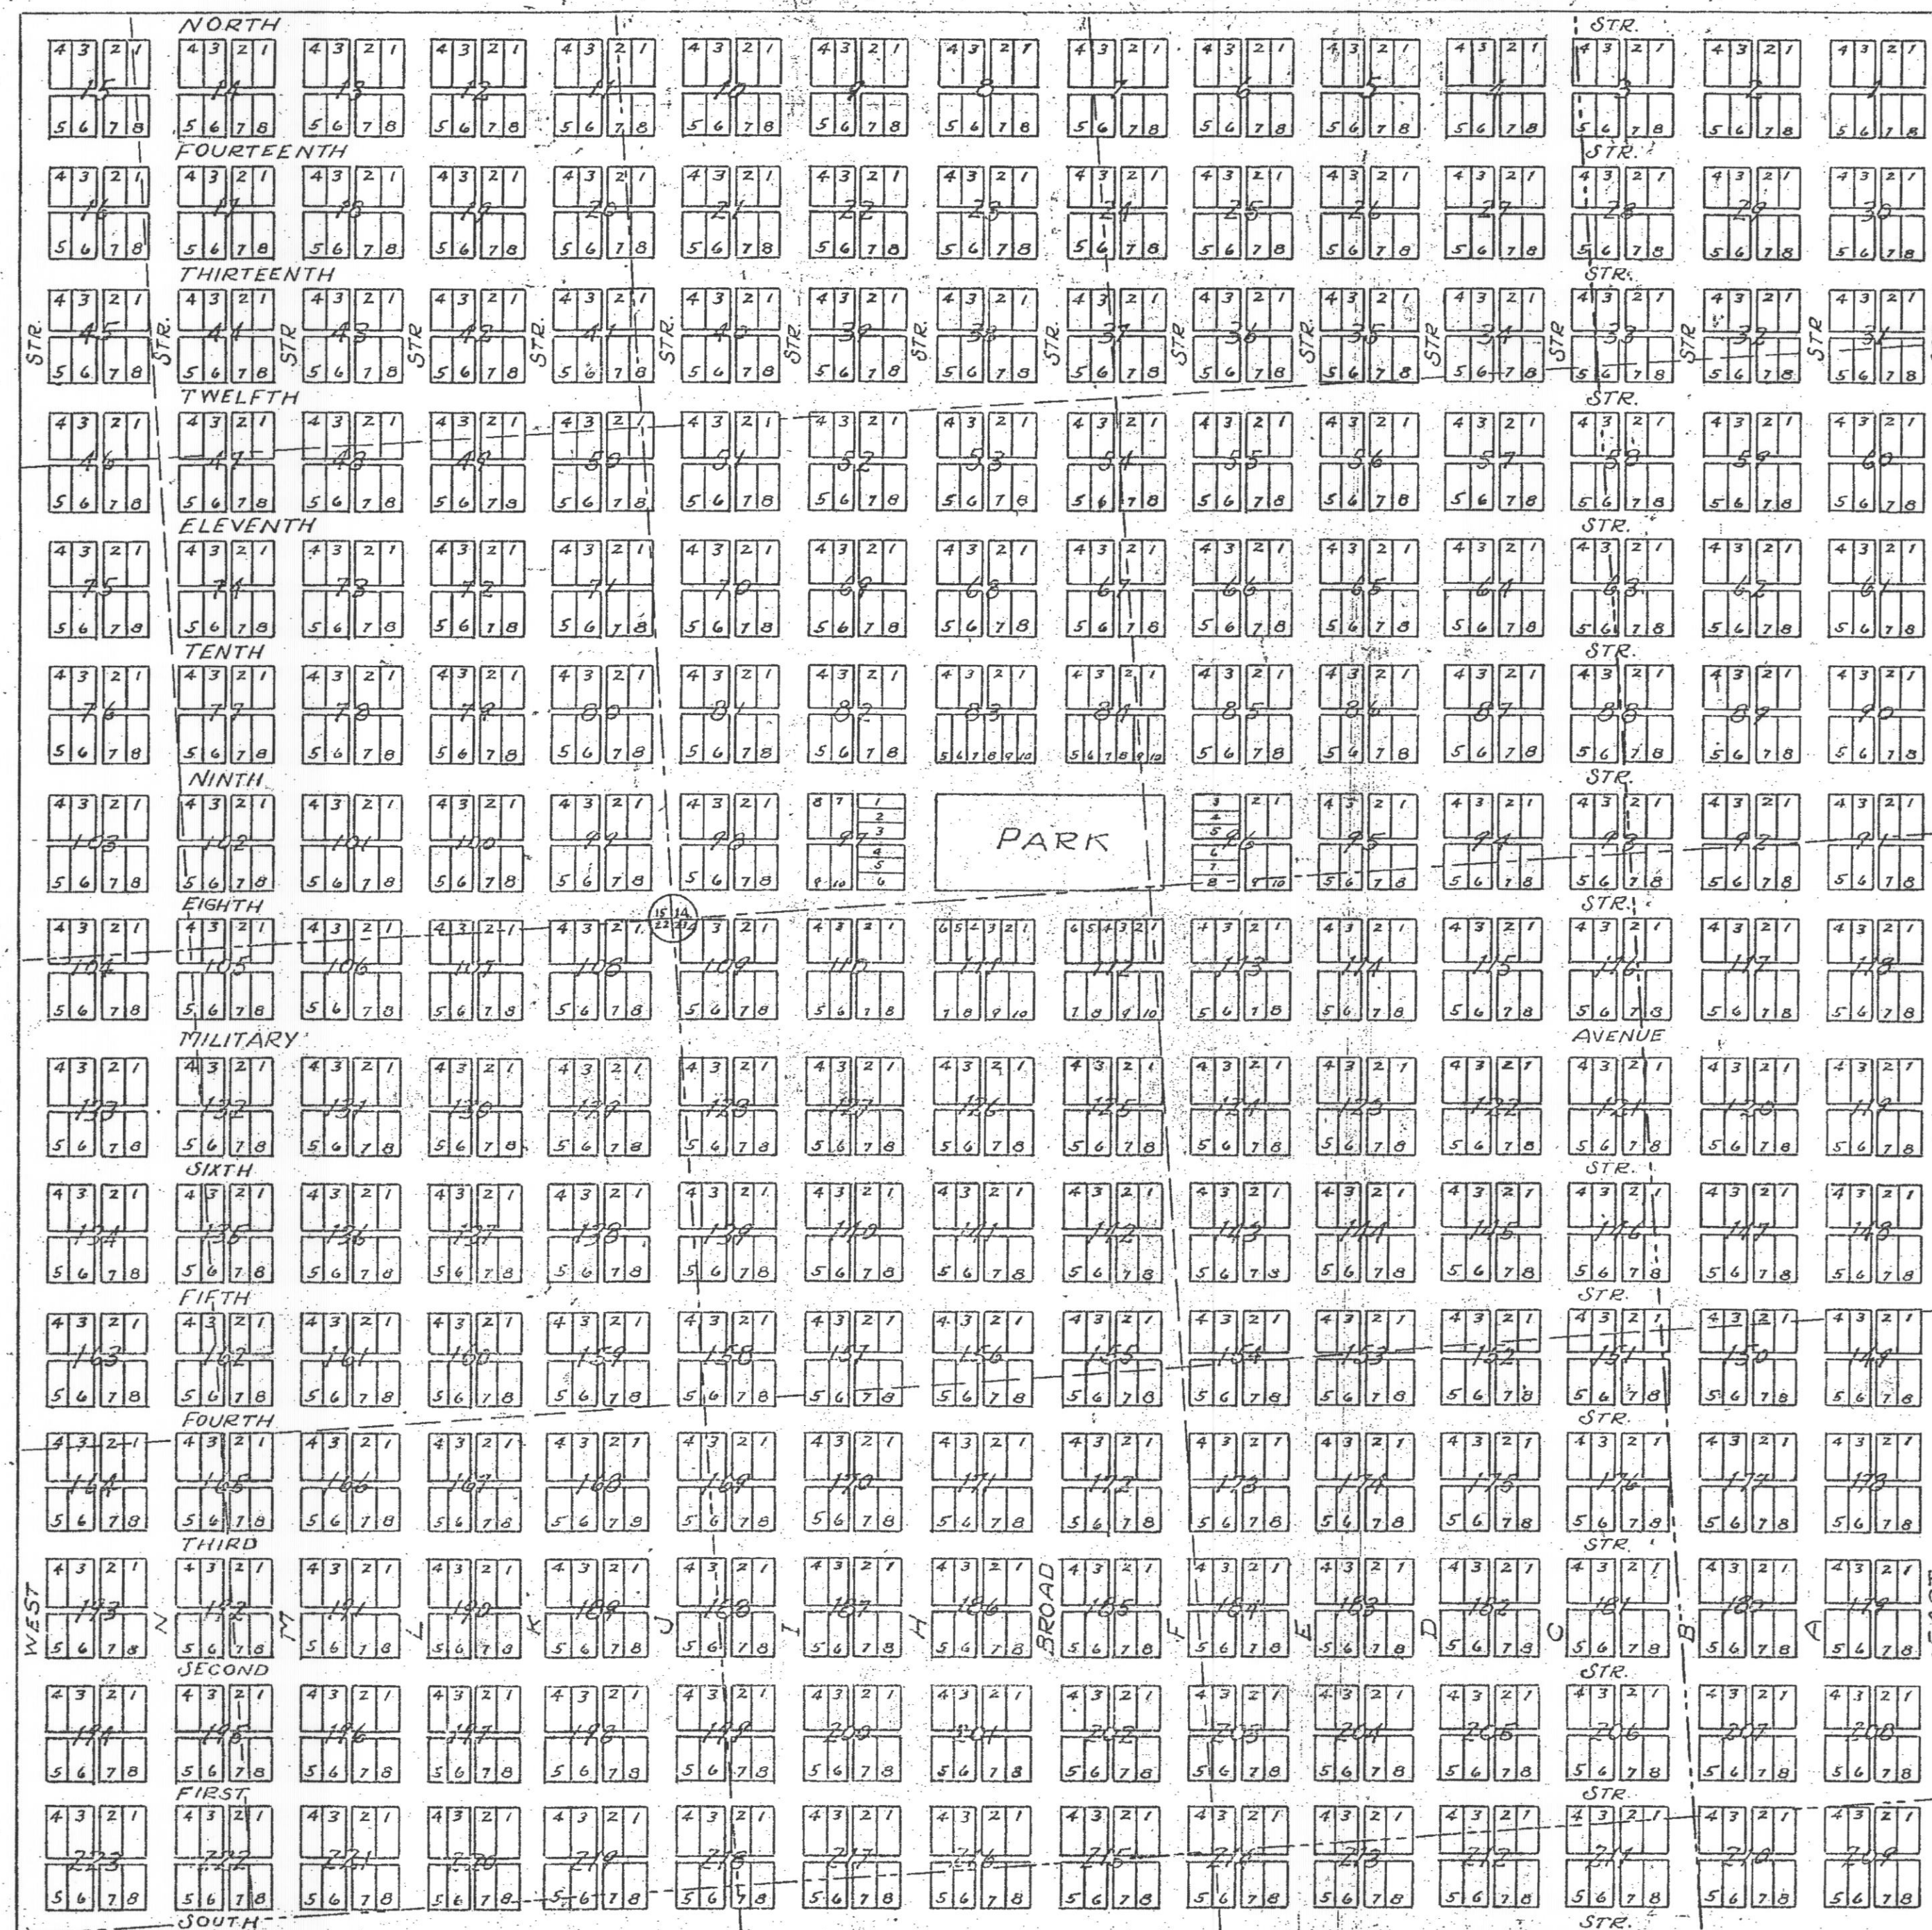

ALL THE STREETS ARE 66 FT.
WIDE EXCEPT THE FOLLOWING:
MILITARY AVENUE WHICH IS 100
FT. - BROAD ST. 80 FT. - E AND H
STREETS ARE 70 FT. EACH WIDE.
ALL THE ALLEYS ARE 16 FT. WIDE.
LOTS ALL 66 X 132 EXCEPT THOSE
AROUND THE PARK WHICH ARE
46 1/2 X 132.

RECORDED BOOK 1 MORTGAGES, P. 69
P-1 PLAT BOOK, OFFICE OF REGISTER OF DEEDS
P-42 PLAT BOOK, OFFICE OF COUNTY CLERK

DRAWN BY
DODGE COUNTY ABSTRACT CO.
BONDED ABSTRACTERS, FREMONT, NEBRASKA

STATE OF NEBRASKA
COUNTY OF DODGE } ss.

I HEREBY CERTIFY THAT THE FOREGOING
EXHIBIT A, IS A CORRECT AND COMPLETE COPY OF SAID
ORIGINAL PLAT AS SHOWN ON PAGE 1 OF PLAT BOOK AND
PAGE 42 OF PLAT BOOK AS INDICATED ON SAID PLAT AND
IN ADDITION THERETO THE SECTION, QUARTER SECTION AND
QUARTER-QUARTER SECTION LINES ARE CORRECTLY SHOWN.
MARCH 29, 1944. L. M. Rosales, COUNTY SURVEYOR
DODGE COUNTY NEBRASKA.